
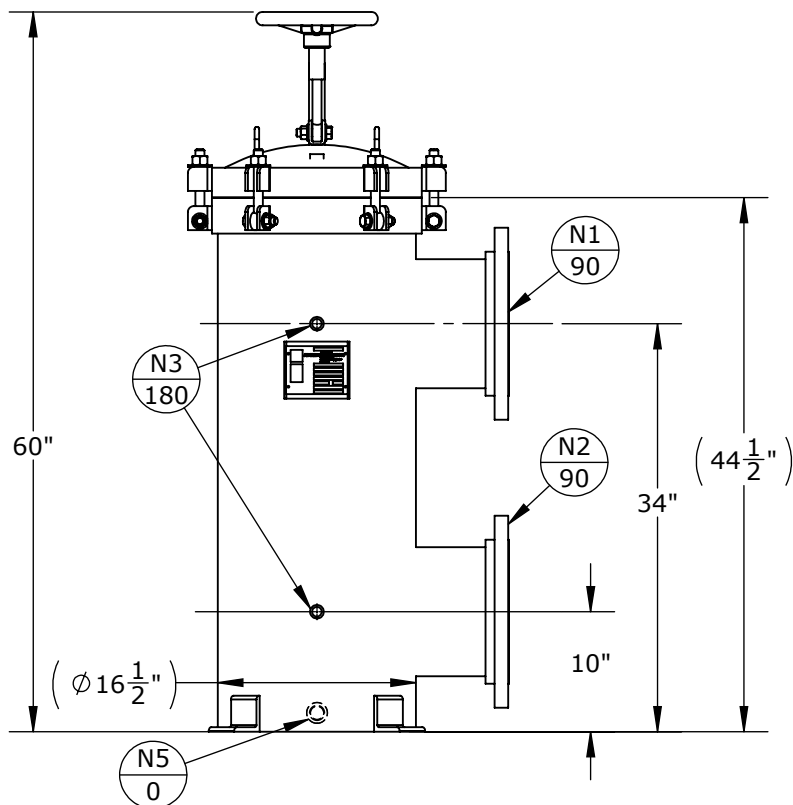
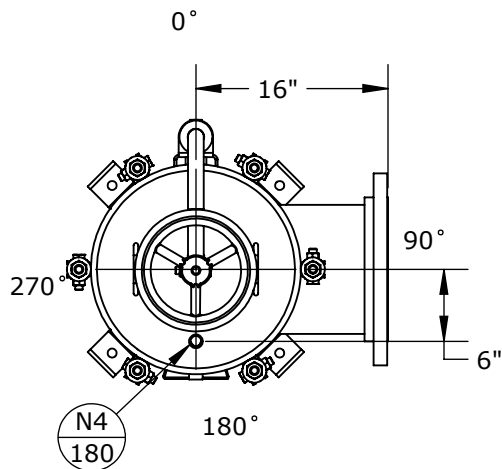


NOZZLE SCHEDULE			
MARK	QTY	SIZE / RATING	DESCRIPTION
N1	1	10" 150# RFSO	INLET
N2	1	10" 150# RFSO	OUTLET
N3	2	1/2" 3000# NPT	PRESSURE GAUGE
N4	1	1/2" 3000# NPT	VENT
N5	1	1" 3000# NPT	CLEAN DRAIN
N6	1		DIRTY DRAIN
VESSEL DESIGN CONDITIONS			
CODE: BEST COMMERCIAL PRACTICE			
M.A.W.P.:	150 PSI @ 400°F	GASKET:	BUNA
M.A.E.P.:	15 PSI @ 400°F		
M.D.M.T.:	-20° F @ 150 PSI		
HYDROTEST PRESS:	195 PSI		
MATERIAL:	SS316		

- DRY WEIGHT: 372.14 LBS
- FLOODED WEIGHT: 900 LBS
- SHIPPING WEIGHT: 425 LBS
- VESSEL VOLUME: 11.6 C.F.
- VESSEL WILL HOUSE 14 OD X 22 LONG , PERFORATED/MESH LINED BASKET SS316

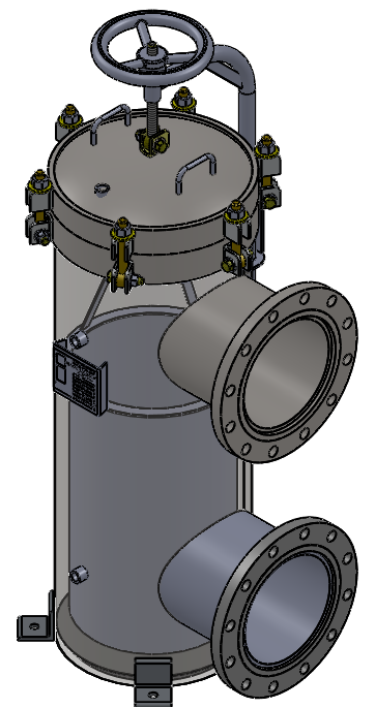

APPROVED WITH MARK-UPS ☐

APPROVED ☐



THIRD ANGLE PROJECTION

TOLERANCES-UNLESS OTHERWISE NOTED

DECIMAL .X = ±.1"

.XX = ±.02"

.XXX = ±.005"

FRACTIONAL .XX = ±1/8"

ANGULAR = ± 1°

MAX. MACHINED SURFACE FINISH 125

PARENT: NEW DESIGN



FIL-TREK CORPORATION

55 Stafford Court
Cambridge, Ontario
N1T 1B3
Canada

Phone: (519) 623-7448
Fax: (519) 623-8807
Email: info@fil-trek.com
Website: www.fil-trek.com

THIS DRAWING IS THE PROPERTY OF 'FIL-TREK CORPORATION' AND MUST NOT BE COPIED OR USED IN ANY WAY DETRIMENTAL TO THE CORPORATION

EQUIPMENT: BASKET STRAINER

MODEL NO: S6ESB16-10F-DA-150

CUSTOMER:

DRAWN: VD

DATE: 6/16/2017

SERIAL No.

Part No. 003007-00001

REV. No.

CHK'D:

SCALE: NTS