

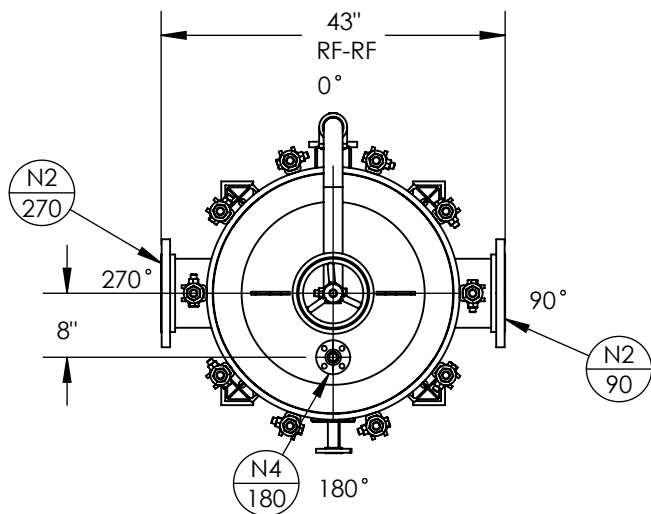
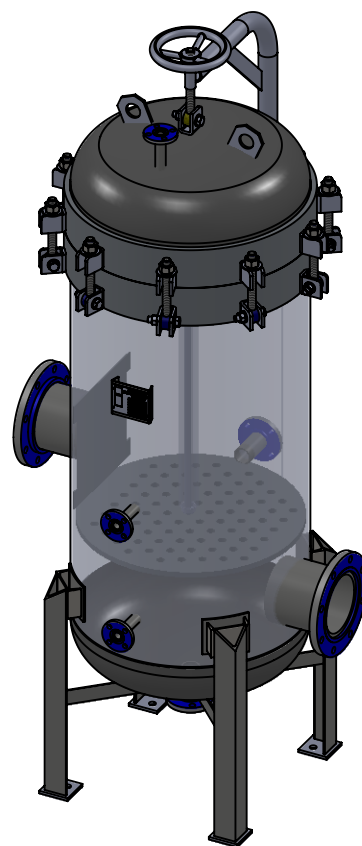


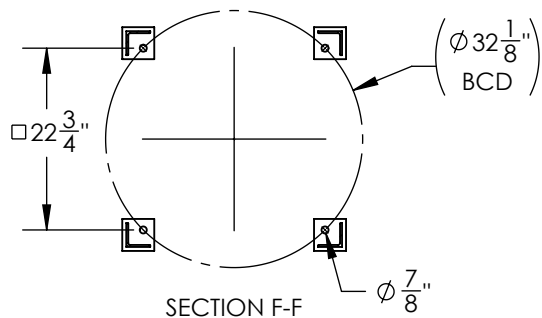

NOZZLE SCHEDULE			
MARK	QTY	SIZE / RATING	DESCRIPTION
N1	1	8" 150# RFSO	INLET
N2	1	8" 150# RFSO	OUTLET
N3	2	1" 150# RFSO	PRESSURE GAUGE
N4	1	1" 150# RFSO	VENT
N5	1	2" 150# RFSO	CLEAN DRAIN
N6	1	2" 150# RFSO	DIRTY DRAIN
VESSEL DESIGN CONDITIONS			
CODE: BEST COMMERCIAL PRACTICE			
M.A.W.P.:	100 PSI @ 200°F	GASKET:	BUNA
M.A.E.P.:	15 PSI @ 200°F		
M.D.M.T.:	-20° F @ 100 PSI		
HYDROTEST PRESS:	130 PSI		
MATERIAL:	FRP		

- NOTES:
1. VESSEL DRY WEIGHT: **1406.63** LBS.
 2. SHIPPING WEIGHT: **2200** LBS.
 3. FLOODED WEIGHT: **3500** LBS.
 4. VESSEL VOLUME: **23.9** CU. FT.
 5. VESSEL WILL HOUSE (QTY=85) 2.5"OD x 40" LG DOE CARTRIDGE.

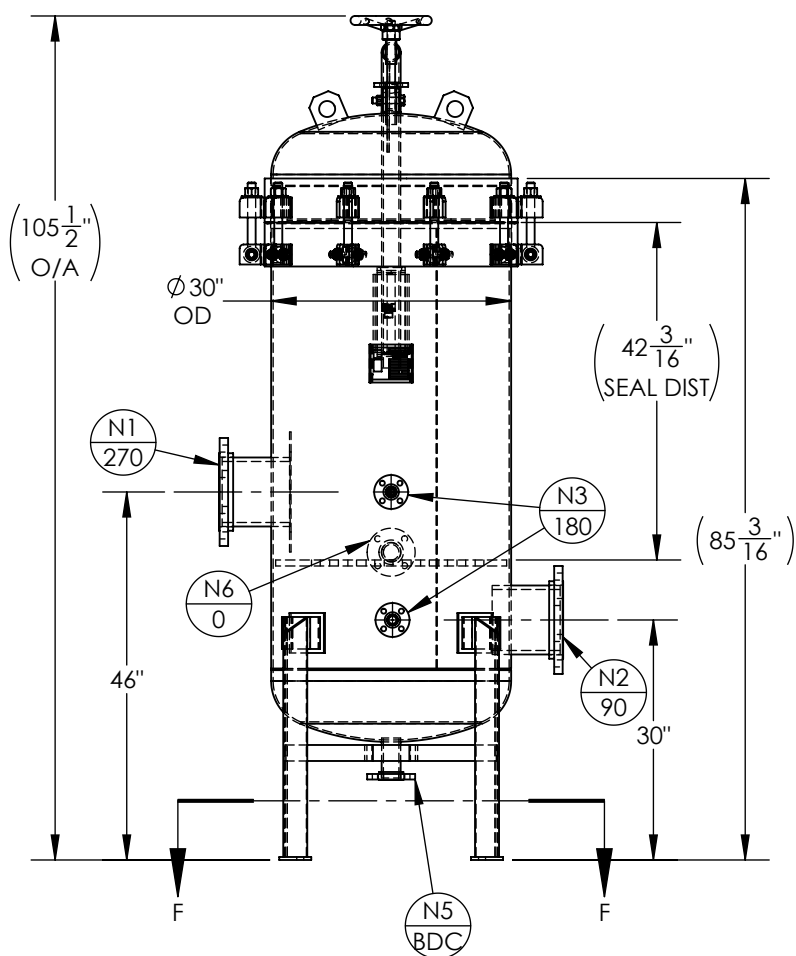

APPROVED WITH MARK-UPS ☐ APPROVED ☐



THIRD ANGLE PROJECTION
TOLERANCES-UNLESS OTHERWISE NOTED
DECIMAL .X = ±.1"
.XX = ±.02"
.XXX = ±.005"
FRACTIONAL .X = ±1/8"
ANGULAR = ± 1°
MAX. MACHINED SURFACE FINISH 125/√



FIL-TREK CORPORATION

55 Stafford Court
Cambridge, Ontario
N1T 1B3
Canada

Phone: (519) 623-7448
Fax: (519) 623-8807
Email: info@fil-trek.com
Website: www.fil-trek.com

THIS DRAWING IS THE PROPERTY OF 'FIL-TREK CORPORATION' AND MUST NOT BE COPIED OR USED IN ANY WAY DETRIMENTAL TO THE CORPORATION

EQUIPMENT: CARTRIDGE FILTER HOUSING

MODEL NO: FRP30-085-4-8F-100

CUSTOMER:

PARENT: NEW DESIGN

DRAWN: MS
CHK'D:

DATE: 5/16/2017
SCALE: NTS

SERIAL No.

Part No. 001003-00017

REV. No. 0