
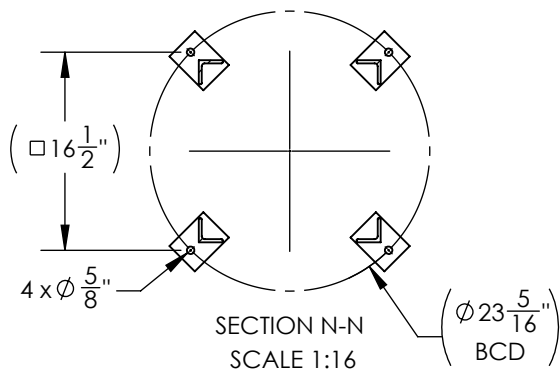
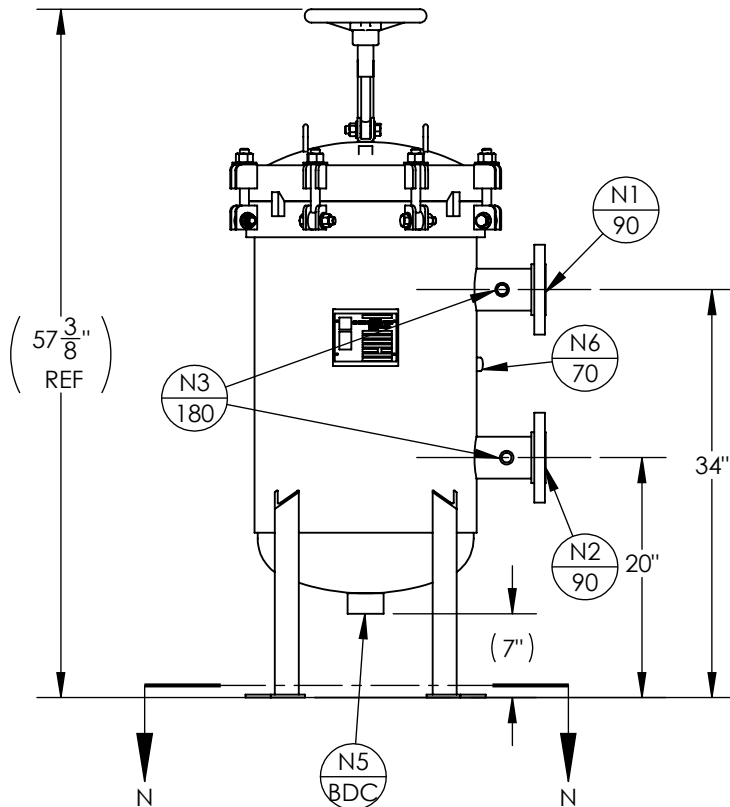


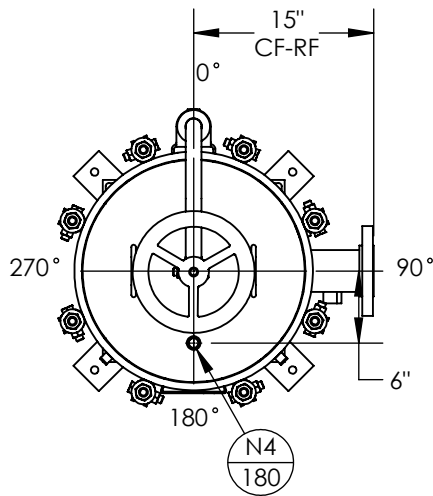


NOZZLE SCHEDULE			
MARK	QTY	SIZE / RATING	DESCRIPTION
N1	1	3" 150# RFSO	INLET
N2	1	3" 150# RFSO	OUTLET
N3	2	1/2" 3000# NPT	PRESSURE GAUGE
N4	1	1/2" 3000# NPT	VENT
N5	1	2" 3000# NPT	CLEAN DRAIN
N6	1	1/2" 3000# NPT	DIRTY DRAIN

VESSEL DESIGN CONDITIONS	
CODE:	ASME SECTION VIII DIV. 1, 2015 EDITION
M.A.W.P.:	150 PSI @ 400°F
M.A.W.P.:	FV PSI @ 400°F
CORROSION ALLOWANCE:	NONE
STAMP:	U
PWHT:	N/A
MATERIAL:	SS 316

M.D.M.T.:	-20° F @ 150 PSI
HYDROTEST PRESS:	195 PSI
SERVICE:	NON LETHAL
RADIOGRAPHY:	N/A
GASKET:	BUNA-N

NOTES:

1. VESSEL WILL HOUSE (QTY=3) SIZE 2 DOUBLE LENGTH BASKET.
2. DRY WEIGHT: 311.42 LBS
3. SHIPPING WEIGHT: 500 LBS
4. FLOODED WEIGHT: 690 LBS
5. VESSEL VOLUME: 5.90 C.F.
6. CRN: V3426.2

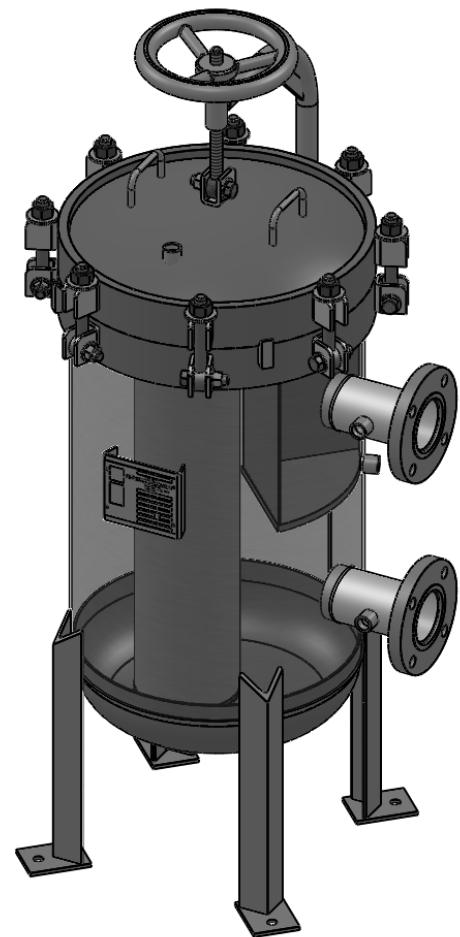

APPROVED WITH MARK-UPS ☐ APPROVED ☐



THIRD ANGLE
PROJECTION
TOLERANCES-UNLESS
OTHERWISE NOTED
DECIMAL
X = ±.1"
XX = ±.02"
XXX = ±.005"
FRACTIONAL
= ±1/8"
ANGULAR
= ± 1°
MAX. MACHINED
SURFACE FINISH
125√



FIL-TREK CORPORATION

55 Stafford Court
Cambridge, Ontario
N1T 1B3
Canada

Phone: (519) 623-7448
Fax: (519) 623-8807
Email: info@fil-trek.com
Website: www.fil-trek.com

THIS DRAWING IS THE PROPERTY OF 'FIL-TREK CORPORATION' AND MUST NOT BE COPIED OR USED IN ANY WAY DETRIMENTAL TO THE CORPORATION

EQUIPMENT: LP SERIES (BAG FILTER VESSEL)

MODEL NO: S6LP18-312-3F-DA-150

CUSTOMER:

PARENT:
NEW DESIGN

DRAWN: JN
CHK'D: JJJ

DATE:
28/06/2017
SCALE: NTS

SERIAL No.

Part No.
002004-00159
R001944

REV. No.
0