

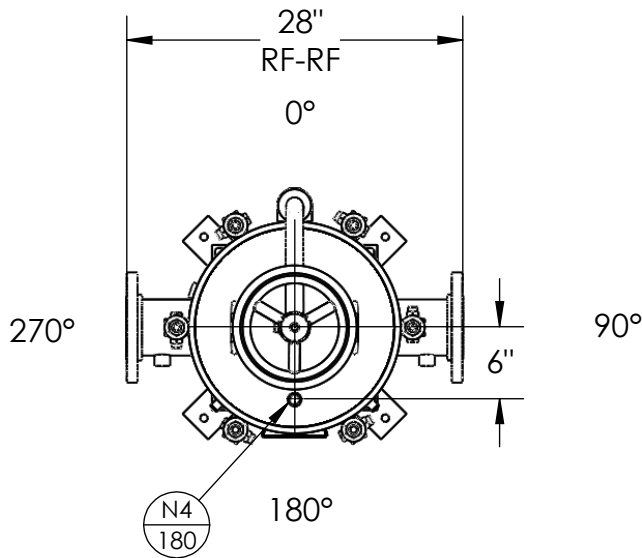
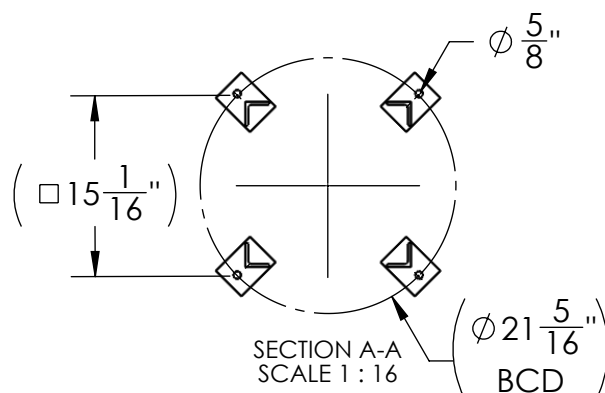


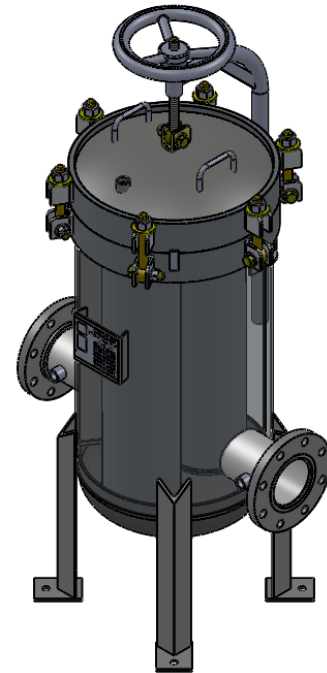

NOZZLE SCHEDULE			
MARK	QTY	SIZE / RATING	DESCRIPTION
N1	1	4" 150# RFSO	INLET
N2	1	4" 150# RFSO	OUTLET
N3	2	1/2" 3000# NPT	PRESSURE GAUGE
N4	1	1/2" 3000# NPT	VENT
N5	1	2" 3000# NPT	CLEAN DRAIN
N6	1	1/2" 3000# NPT	DIRTY DRAIN
VESSEL DESIGN CONDITIONS			
CODE: ASME SECTION VIII DIV. 1, 2015 EDITION			
M.A.W.P.:	150 PSI @ 400°F	M.D.M.T.:	-20° F @ 150 PSI
M.A.E.P.:	15 PSI @ 400°F		
CORROSION ALLOWANCE:	NONE	HYDROTEST PRESS:	195 PSI
STAMP:	UM	SERVICE:	NONE
PWHT:	N/A	RADIOGRAPHY:	N/A
MATERIAL:	SS316	GASKET:	BUNA

NOTES:

1. VESSEL WILL HOUSE (QTY=2) SS316 SIZE 2 BASKETS.
2. DRY WEIGHT: 331.49 LBS
3. FLOODED WEIGHT: 550 LBS
4. SHIPPING WEIGHT: 400 LBS
5. VESSEL VOLUME: 3.5 FT³

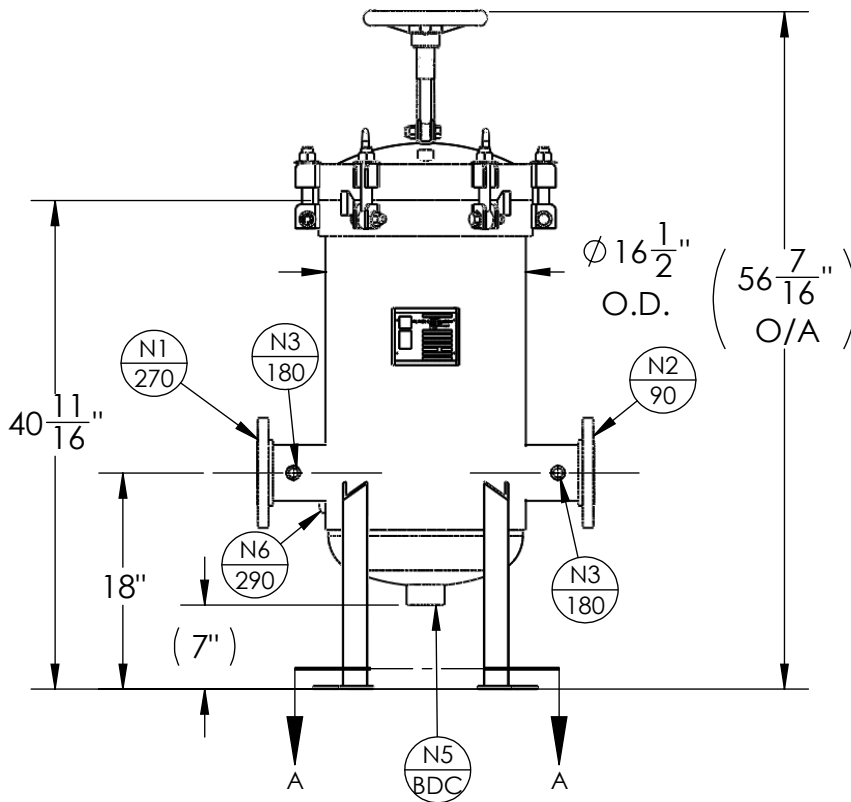

APPROVED WITH MARK-UPS ☐ APPROVED ☐



THIRD ANGLE
PROJECTION
TOLERANCES-UNLESS
OTHERWISE NOTED
DECIMAL
X = ±.1"
.XX = ±.02"
.XXX = ±.005"
FRACTIONAL
X = ±1/8"
ANGULAR
= ± 1°
MAX. MACHINED
SURFACE FINISH
125/√



FIL-TREK CORPORATION

55 Stafford Court
Cambridge, Ontario
N1T 1B3
Canada

Phone: (519) 623-7448
Fax: (519) 623-8807
Email: info@fil-trek.com
Website: www.fil-trek.com

THIS DRAWING IS THE PROPERTY OF 'FIL-TREK CORPORATION' AND MUST NOT BE COPIED OR USED IN ANY WAY DETRIMENTAL TO THE CORPORATION

EQUIPMENT: BAG FILTER VESSEL (LP SERIES)

MODEL NO: S6LP16-212-4F-B-150

CUSTOMER:

PARENT:
NEW DESIGN

DRAWN: VD

DATE:
8/5/2017

SCALE: NTS

SERIAL No.

Part No.
002004-00148

REV. No.

0