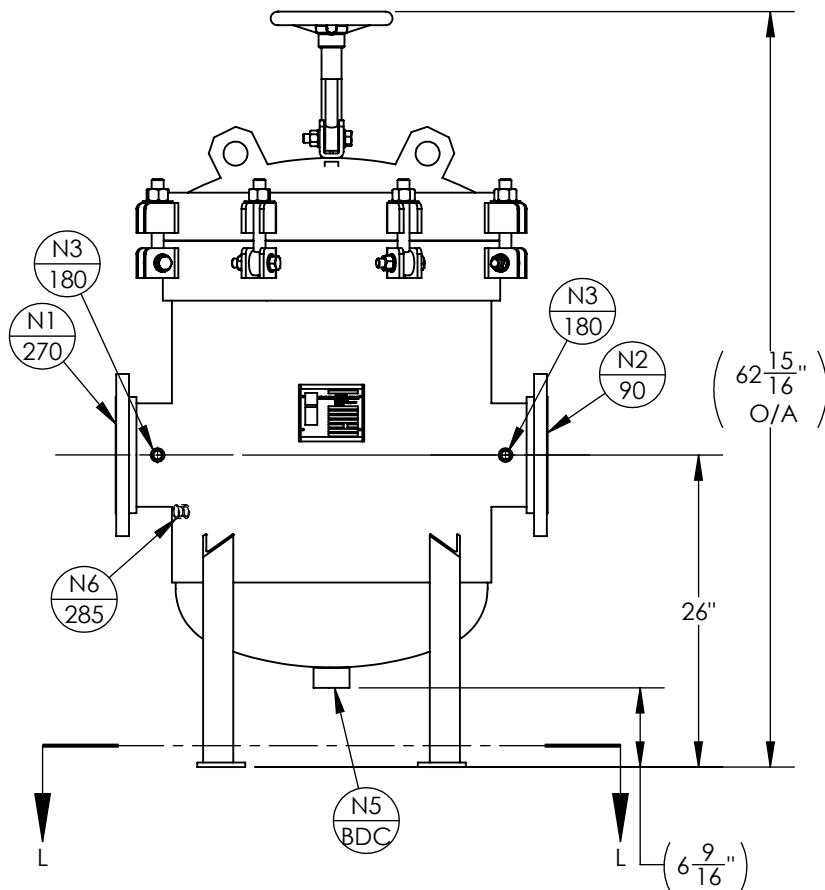
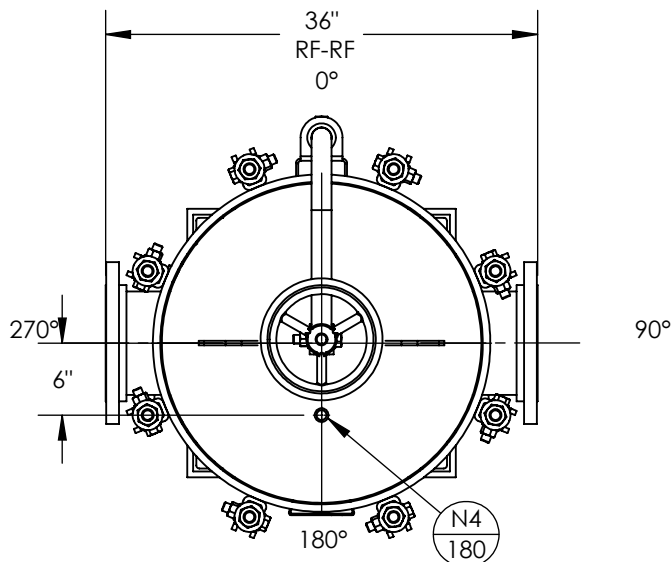


SECTION L-L
SCALE 1 : 16

NOZZLE SCHEDULE


MARK	QTY	SIZE / RATING	DESCRIPTION
N1	1	8" 150# RF50	INLET
N2	1	8" 150# RF50	OUTLET
N3	2	1/2" 3000# NPT	PRESSURE GAUGE
N4	1	1/2" 3000# NPT	VENT
N5	1	2" 3000# NPT	CLEAN DRAIN
N6	1	1/2" 3000# NPT	DIRTY DRAIN

VESSEL DESIGN CONDITIONS

CODE: ASME SECTION VIII DIV. 1, 2015 EDITION			
M.A.W.P.:	150 PSI @ 250°F	M.D.M.T.:	-20° F @ 150 PSI
M.A.E.P.:	FV PSI @ 250°F		
CORROSION ALLOWANCE:	NONE	HYDROTEST PRESS:	195 PSI
STAMP:	U	SERVICE:	NON LETHAL
PWHT:	N/A	RADIOGRAPHY:	N/A
MATERIAL:	SS304	GASKET:	BUNA-N

NOTES:

- VESSEL WILL HOUSE (QTY=7) DOUBLE (#2) LENGTH BASKET
- VESSEL DRY WEIGHT: 588.02 LBS.
- SHIPPING WEIGHT: 700 LBS.
- FLOODED WEIGHT: 1200 LBS.
- VESSEL VOLUME: 9.25 FT³

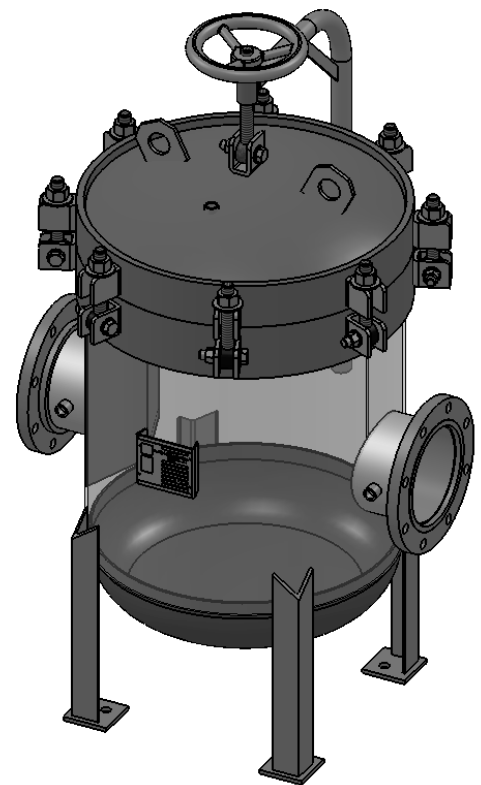

APPROVED WITH MARK-UPS

APPROVED



THIRD ANGLE
PROJECTION
TOLERANCES-UNLESS
OTHERWISE NOTED
DECIMAL .X = ±.1"
.XX = ±.02"
.XXX = ±.005"
FRACTIONAL 1/8" = ±.0156"
ANGULAR = ± 1°
MAX. MACHINED
SURFACE FINISH 125/



FIL-TREK CORPORATION

55 Stafford Court
Cambridge, Ontario
N1T 1B3
Canada

Phone: (519) 623-7448
Fax: (519) 623-8807
Email: info@fil-trek.com
Website: www.fil-trek.com

THIS DRAWING IS THE PROPERTY OF 'FIL-TREK CORPORATION' AND MUST NOT BE COPIED OR USED IN ANY WAY DETRIMENTAL TO THE CORPORATION

EQUIPMENT: LP SERIES (BAG FILTER VESSEL)

MODEL NO: S4LP26-712-8F-b150

CUSTOMER:

PARENT:
NEW DESIGN

DRAWN: JN
CHK'D:

DATE:
26/05/2017
SCALE: NTS

SERIAL No.

Part No.
002004-00141

REV. No.
0