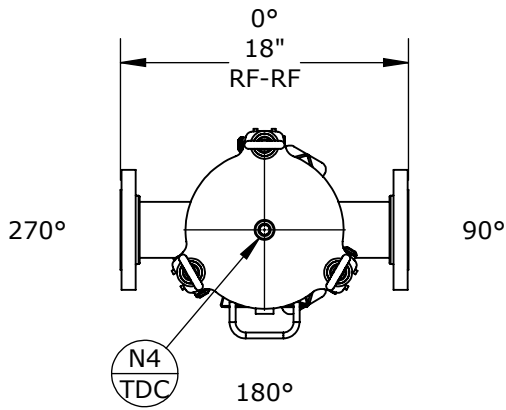




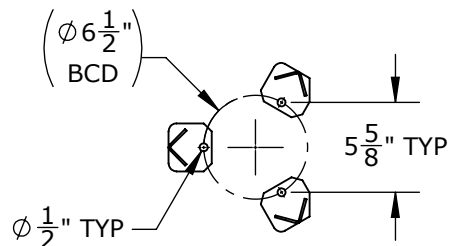
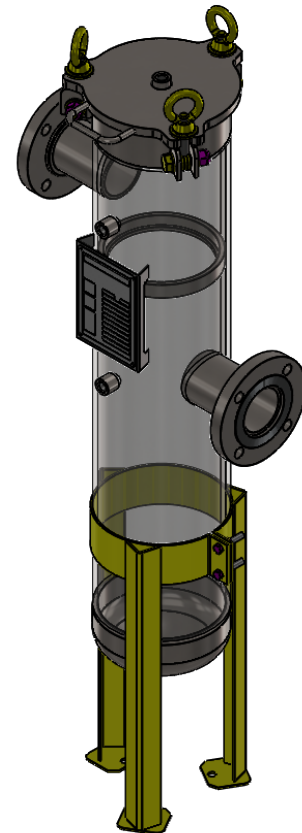
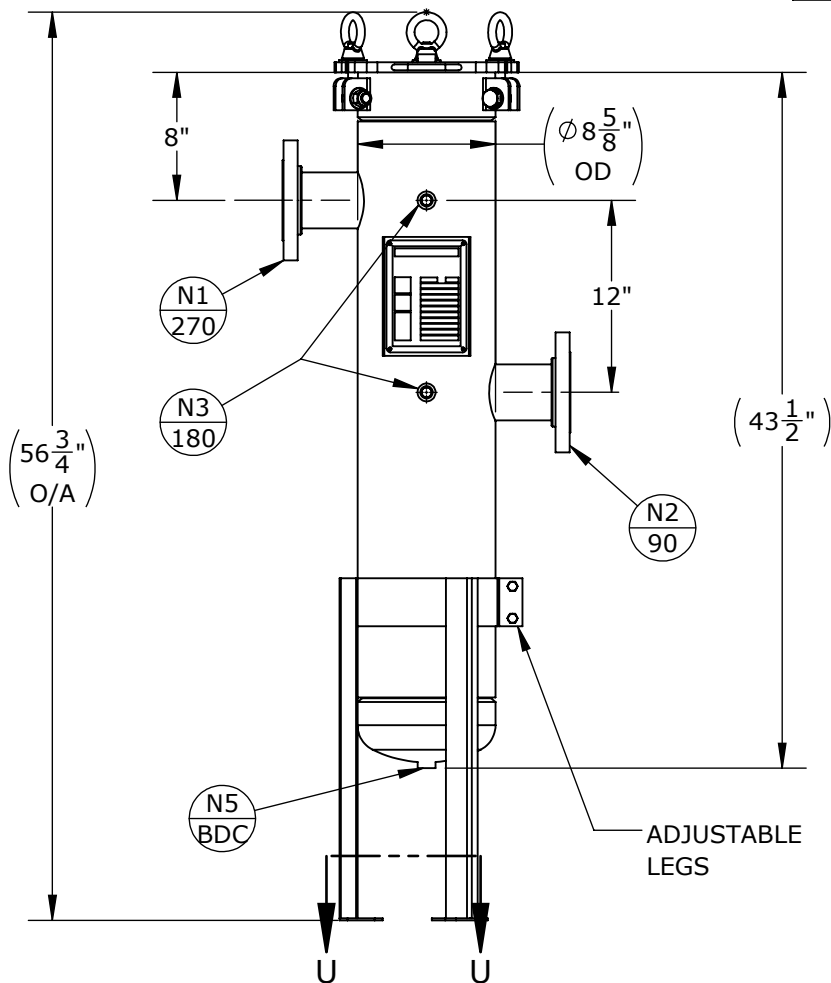
| NOZZLE SCHEDULE |     |                 |                |
|-----------------|-----|-----------------|----------------|
| MARK            | QTY | SIZE / RATING   | DESCRIPTION    |
| N1              | 1   | 3" RFSO CL150   | INLET          |
| N2              | 1   | 3" RFSO CL150   | OUTLET         |
| N3              | 2   | 1/2" NPT CL3000 | PRESSURE GAUGE |
| N4              | 1   | 1/2" NPT CL3000 | VENT           |
| N5              | 1   | 1/2" NPT CL3000 | CLEAN DRAIN    |
| N6              | 0   |                 | DIRTY DRAIN    |

| VESSEL DESIGN CONDITIONS  |   |
|---------------------------|---|
| CODE:                     | ASME SECTION VIII DIV. 1, 2019 EDITION                                                             |
| M.A.W.P.: 150 PSI @ 400°F | M.D.M.T.: -20°F @ 150 PSI                                                                          |
| M.A.W.P.: FV PSI @ 400°F  | HYDROTEST PRESS: 195 PSI                                                                           |
| CORROSION ALLOWANCE: N/A  | SERVICE: UNK. LIQUID, NON-LETHAL                                                                   |
| STAMP: UM                 | RADIOGRAPHY: N/A                                                                                   |
| PWHT: N/A                 | GASKET: <input type="checkbox"/> BUNA <input type="checkbox"/> VITON <input type="checkbox"/> EPDM |
| MATERIAL: CS              | <input type="checkbox"/> OTHER:                                                                    |

|   |   |
|---|---|
| <b>NOTES:</b><br>DRY WEIGHT: 160 LBS<br>SHIPPING WEIGHT: 190 LBS<br>VOLUME: 1 CU. FT.<br>INTERNALS: 1 X SIZE 2 BAKSET | <b>FACTORY INSTALLED OPTIONS:</b><br><input type="checkbox"/> STAINLESS STEEL BOLTING (SS316)<br><input type="checkbox"/> MESH LINED BASKETS: _____ MESH<br><input type="checkbox"/> N3 DIFFERENTIAL PRESSURE GAUGE TYPE:<br><input type="checkbox"/> N4 PRESSURE RELIEF VALVE TYPE:<br><input type="checkbox"/> N4 AIR ELIMINATOR TYPE:<br><input type="checkbox"/> N4 VENT VALVE<br><input type="checkbox"/> N5/N6 DRAIN VALVES |
|---|---|



SECTION U-U  
SCALE 1 : 12

APPROVED WITH MARK-UPS ☐ APPROVED ☐



THIRD ANGLE PROJECTION  
TOLERANCES-UNLESS OTHERWISE NOTED  
DECIMAL .X = ±.1"  
.XX = ±.02"  
.XXX = ±.005"  
FRACTIONAL .XX = ±1/8"  
ANGULAR = ± 1°  
MAX. MACHINED SURFACE FINISH 125/√



## FIL-TREK CORPORATION

55 Stafford Court  
Cambridge, Ontario  
N1T 1B3  
Canada

Phone: (519) 623-7448  
Fax: (519) 623-8807  
Email: info@fil-trek.com  
Website: www.fil-trek.com

THIS DRAWING IS THE PROPERTY OF 'FIL-TREK CORPORATION' AND MUST NOT BE COPIED OR USED IN ANY WAY DETRIMENTAL TO THE CORPORATION

EQUIPMENT: SL SERIES (BAG FILTER HOUSING)

MODEL NO: SL112-3F-A-150

CUSTOMER:

VESSEL QUANTITY:

DRAWN: CL  
CHK'D: AJ

DATE: 2020-03-05  
SCALE: NTS

SERIAL No.

Part No. 002002-00679

REV. No. 0