


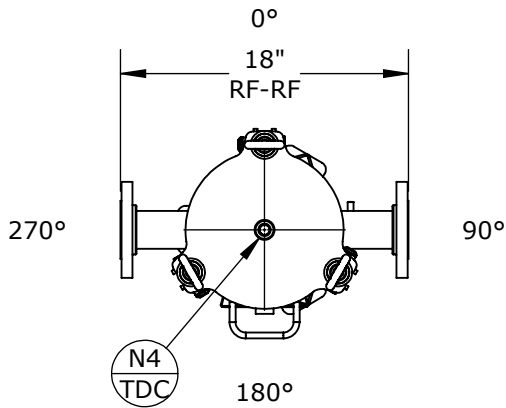

NOZZLE SCHEDULE			
MARK	QTY	SIZE / RATING	DESCRIPTION
N1	1	2" RF SO CL150	INLET
N2	1	2" RF SO CL150	OUTLET
N3	2	1/2" NPT CL3000	PRESSURE GAUGE
N4	1	1/2" NPT CL3000	VENT
N5	1	1/2" NPT CL3000	CLEAN DRAIN
N6	0		DIRTY DRAIN

VESSEL DESIGN CONDITIONS

CODE: ASME SECTION VIII DIV. 1, 2019 EDITION

M.A.W.P.: 270 PSI @ 100°F

M.D.M.T.: -20°F @ 270 PSI

M.A.W.P.: FV PSI @ 100°F

HYDROTEST PRESS: 351 PSI

CORROSION ALLOWANCE: N/A

SERVICE: UNK. LIQUID, NON-LETHAL

STAMP: UM

RADIOGRAPHY: N/A

PWHT: N/A

GASKET: ☐ BUNA ☐ VITON ☐ EPDM

MATERIAL: CS

☐ OTHER:

NOTES:

DRY WEIGHT: 120 LBS

SHIPPING WEIGHT: 150 LBS

VOLUME: 0.75 CU. FT.

INTERNALS: 1 X SIZE 1 BAKSET

FACTORY INSTALLED OPTIONS:

☐ STAINLESS STEEL BOLTING (SS316)

☐ MESH LINED BASKETS: _____ MESH

☐ N3 DIFFERENTIAL PRESSURE GAUGE

TYPE: _____

☐ N4 PRESSURE RELIEF VALVE




TYPE: _____

☐ N4 AIR ELIMINATOR

TYPE: _____

☐ N4 VENT VALVE

☐ N5/N6 DRAIN VALVES

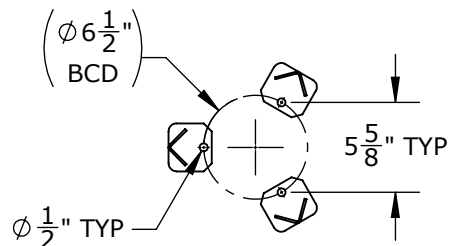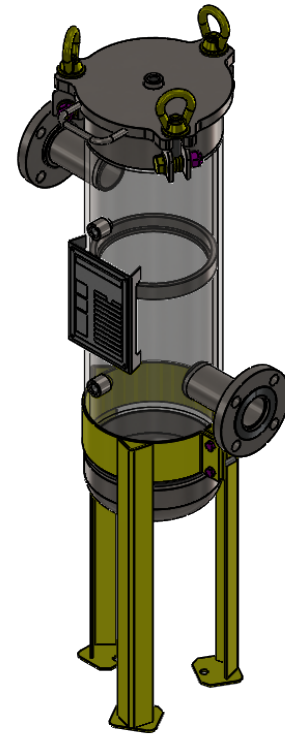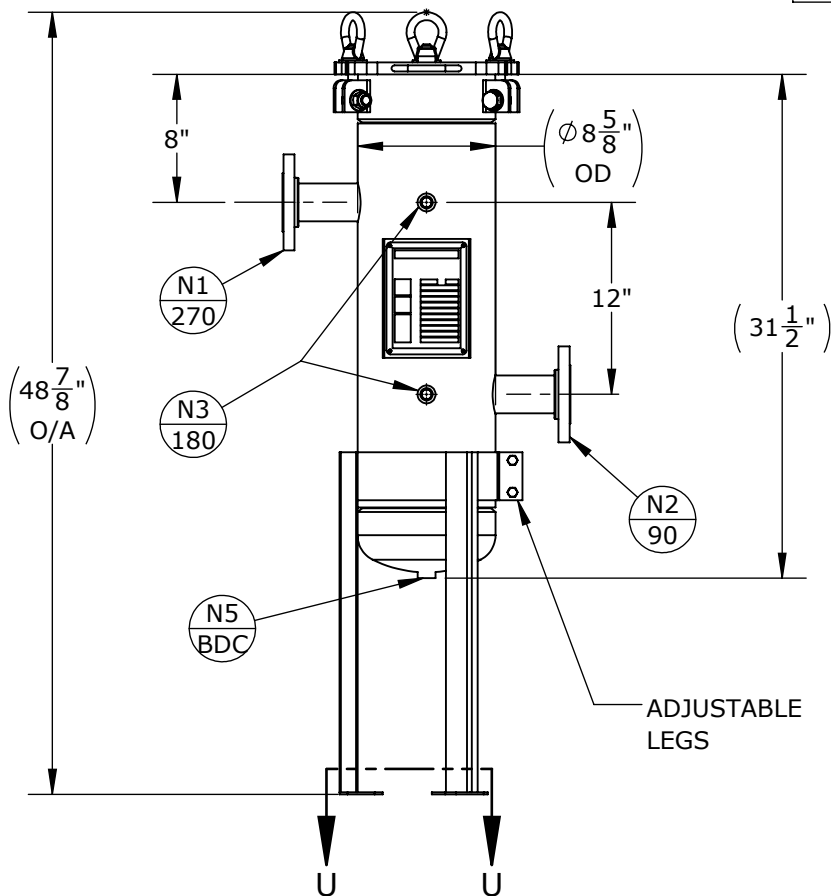

SECTION U-U
SCALE 1 : 12

APPROVED WITH MARK-UPS

APPROVED



THIRD ANGLE
PROJECTION
TOLERANCES-UNLESS
OTHERWISE NOTED
DECIMAL .X = ±.1"
.XX = ±.02"
.XXX = ±.005"
FRACTIONAL .X = ±.1"
.XX = ±.02"
.XXX = ±.005"
ANGULAR = ± 1°
MAX. MACHINED
SURFACE FINISH 125/



FIL-TREK CORPORATION

55 Stafford Court
Cambridge, Ontario
N1T 1B3
Canada

Phone: (519) 623-7448
Fax: (519) 623-8807
Email: info@fil-trek.com
Website: www.fil-trek.com

THIS DRAWING IS THE PROPERTY OF 'FIL-TREK CORPORATION' AND MUST NOT BE COPIED OR USED IN ANY WAY DETRIMENTAL TO THE CORPORATION

EQUIPMENT: SL SERIES (BAG FILTER HOUSING)

MODEL NO: SL111-2F-A-270

CUSTOMER:

VESSEL
QUANTITY:

DRAWN: CL

DATE: 2020-03-05

SERIAL No.

Part No. 002002-00730

REV. No. 0

CHK'D: AJ

SCALE: NTS