


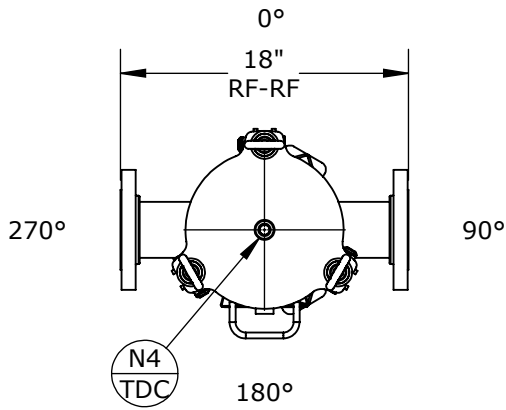




NOZZLE SCHEDULE			
MARK	QTY	SIZE / RATING	DESCRIPTION
N1	1	3" RFSO CL150	INLET
N2	1	3" RFSO CL150	OUTLET
N3	2	1/2" NPT CL3000	PRESSURE GAUGE
N4	1	1/2" NPT CL3000	VENT
N5	1	1/2" NPT CL3000	CLEAN DRAIN
N6	0		DIRTY DRAIN

VESSEL DESIGN CONDITIONS

CODE: ASME SECTION VIII DIV. 1, 2019 EDITION			
M.A.W.P.: 270 PSI @ 100°F	M.D.M.T.: -20°F @ 270 PSI		
M.A.W.P.: FV PSI @ 100°F	HYDROTEST PRESS: 351 PSI		
CORROSION ALLOWANCE: N/A	SERVICE: UNK. LIQUID, NON-LETHAL		
STAMP: UM	RADIOGRAPHY: N/A		
PWHT: N/A	GASKET: ☐ BUNA ☐ VITON ☐ EPDM		
MATERIAL: SS316	☐ OTHER: _____		

NOTES:
 DRY WEIGHT: 160 LBS
 SHIPPING WEIGHT: 190 LBS
 VOLUME: 1 CU. FT.
 INTERNALS: 1 X SIZE 2 BAKSET

FACTORY INSTALLED OPTIONS:
☐ STAINLESS STEEL BOLTING (SS316)
☐ MESH LINED BASKETS: _____ MESH
☐ N3 DIFFERENTIAL PRESSURE GAUGE TYPE: _____
☐ N4 PRESSURE RELIEF VALVE TYPE: _____
☐ N4 AIR ELIMINATOR TYPE: _____
☐ N4 VENT VALVE
☐ N5/N6 DRAIN VALVES

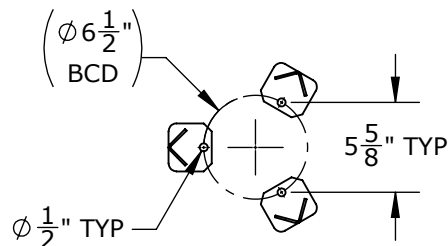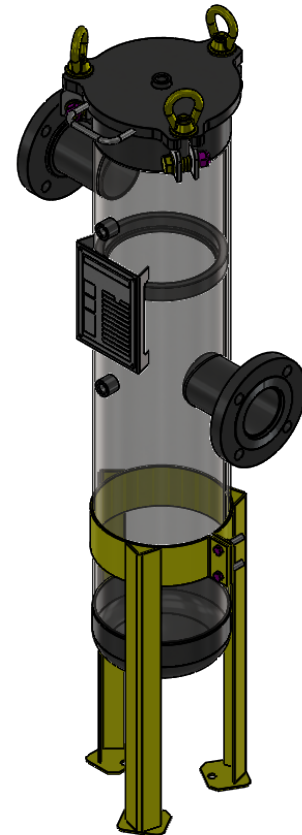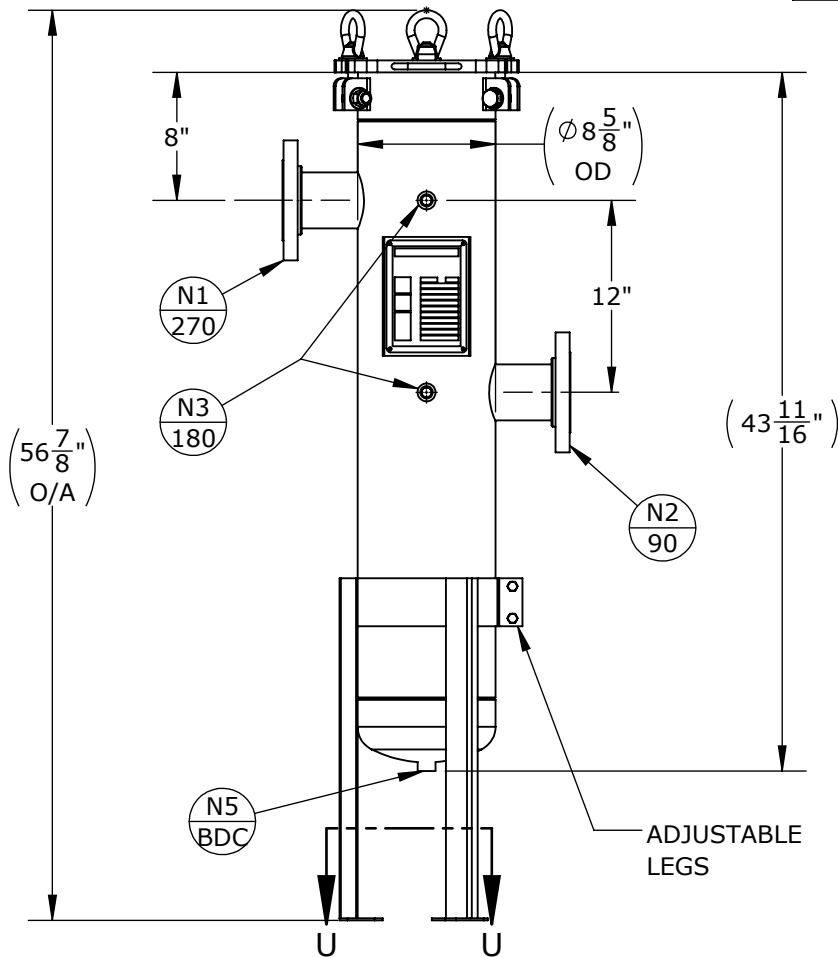

SECTION U-U
 SCALE 1 : 12

APPROVED WITH MARK-UPS ☐ APPROVED ☐



THIRD ANGLE PROJECTION
 TOLERANCES-UNLESS OTHERWISE NOTED
 DECIMAL .X = ±.1"
 .XX = ±.02"
 .XXX = ±.005"
 FRACTIONAL .XXX = ±.005"
 ANGULAR = ± 1°
 MAX. MACHINED SURFACE FINISH 125/√



FIL-TREK CORPORATION

55 Stafford Court
 Cambridge, Ontario
 N1T 1B3
 Canada

Phone: (519) 623-7448
 Fax: (519) 623-8807
 Email: info@fil-trek.com
 Website: www.fil-trek.com

THIS DRAWING IS THE PROPERTY OF 'FIL-TREK CORPORATION' AND MUST NOT BE COPIED OR USED IN ANY WAY DETRIMENTAL TO THE CORPORATION

EQUIPMENT: SL SERIES (BAG FILTER HOUSING)

MODEL NO: S6SL112-3F-A-270

CUSTOMER:

VESSEL QUANTITY:	DRAWN: CL	DATE: 2020-03-05	SERIAL No.	Part No. 002002-00789	REV. No. 0
	CHK'D: AJ	SCALE: NTS			