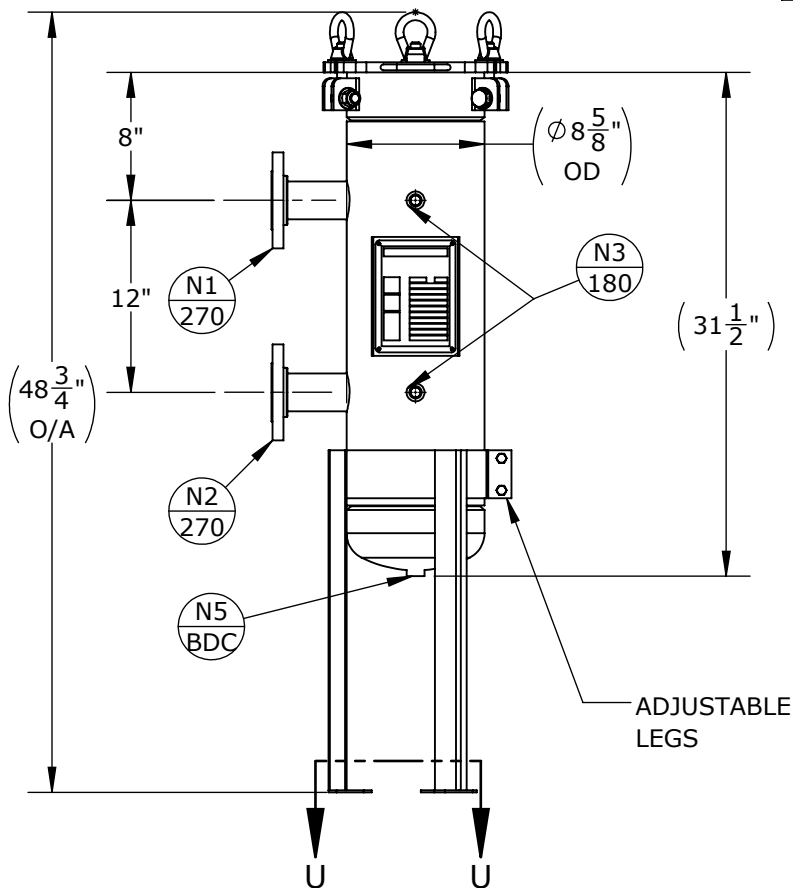
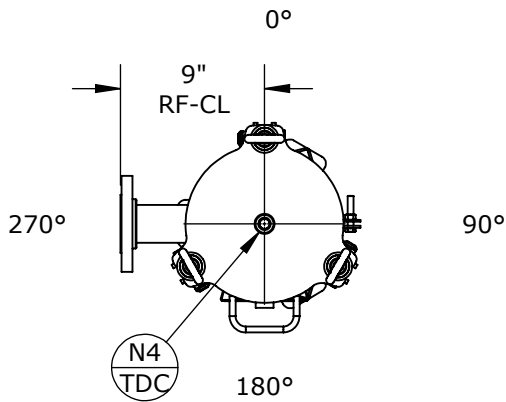



SECTION U-U
SCALE 1 : 12

NOZZLE SCHEDULE

MARK	QTY	SIZE / RATING	DESCRIPTION
N1	1	2" RF SO CL150	INLET
N2	1	2" RF SO CL150	OUTLET
N3	2	1/2" NPT CL3000	PRESSURE GAUGE
N4	1	1/2" NPT CL3000	VENT
N5	1	1/2" NPT CL3000	CLEAN DRAIN
N6	0		DIRTY DRAIN

VESSEL DESIGN CONDITIONS

CODE: ASME SECTION VIII DIV. 1, 2019 EDITION			
M.A.W.P.: 150 PSI @ 400°F		M.D.M.T.: -20°F @ 150 PSI	
M.A.W.P.: FV PSI @ 400°F		HYDROTEST PRESS: 195 PSI	
CORROSION ALLOWANCE: N/A		SERVICE: UNK. LIQUID, NON-LETHAL	
STAMP: UM		RADIOGRAPHY: N/A	
PWHT: N/A		GASKET:	☐ BUNA ☐ VITON ☐ EPDM
MATERIAL: CS			☐ OTHER: _____
<u>NOTES:</u> DRY WEIGHT: 120 LBS SHIPPING WEIGHT: 150 LBS VOLUME: 0.75 CU. FT. INTERNALS: 1 X SIZE 1 BAKSET		<u>FACTORY INSTALLED OPTIONS:</u>	
		☐ STAINLESS STEEL BOLTING (SS316)	
		☐ MESH LINED BASKETS: _____ MESH	
		☐ N3 DIFFERENTIAL PRESSURE GAUGE TYPE: _____	
		☐ N4 PRESSURE RELIEF VALVE TYPE: _____	
		☐ N4 AIR ELIMINATOR TYPE: _____	
		☐ N4 VENT VALVE	
		☐ N5/N6 DRAIN VALVES	

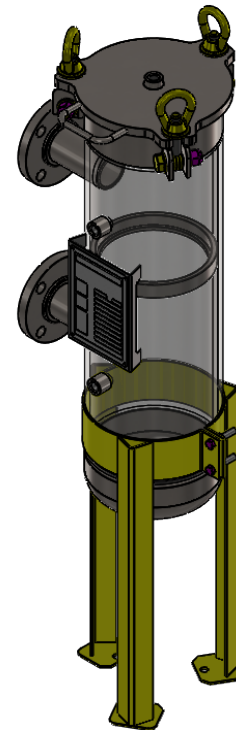

APPROVED WITH MARK-UPS ☐ APPROVED ☐



THIRD ANGLE
PROJECTION
TOLERANCES-UNLESS
OTHERWISE NOTED
DECIMAL .X = ±.1"
.XX = ±.02"
.XXX = ±.005"
FRACTIONAL .X = ±1/8"
ANGULAR = ± 1°
MAX. MACHINED
SURFACE FINISH 125/√



FIL-TREK CORPORATION

55 Stafford Court
Cambridge, Ontario
N1T 1B3
Canada

Phone: (519) 623-7448
Fax: (519) 623-8807
Email: info@fil-trek.com
Website: www.fil-trek.com

THIS DRAWING IS THE PROPERTY OF 'FIL-TREK CORPORATION' AND MUST NOT BE COPIED OR USED IN ANY WAY DETRIMENTAL TO THE CORPORATION

EQUIPMENT: SL SERIES (BAG FILTER HOUSING)

MODEL NO: SL111-2F-DB-150

CUSTOMER:

VESSEL
QUANTITY:

DRAWN: CL
CHK'D: AJ

DATE:
2020-03-05
SCALE: NTS

SERIAL No.

Part No.
002002-00652

REV. No.
0