



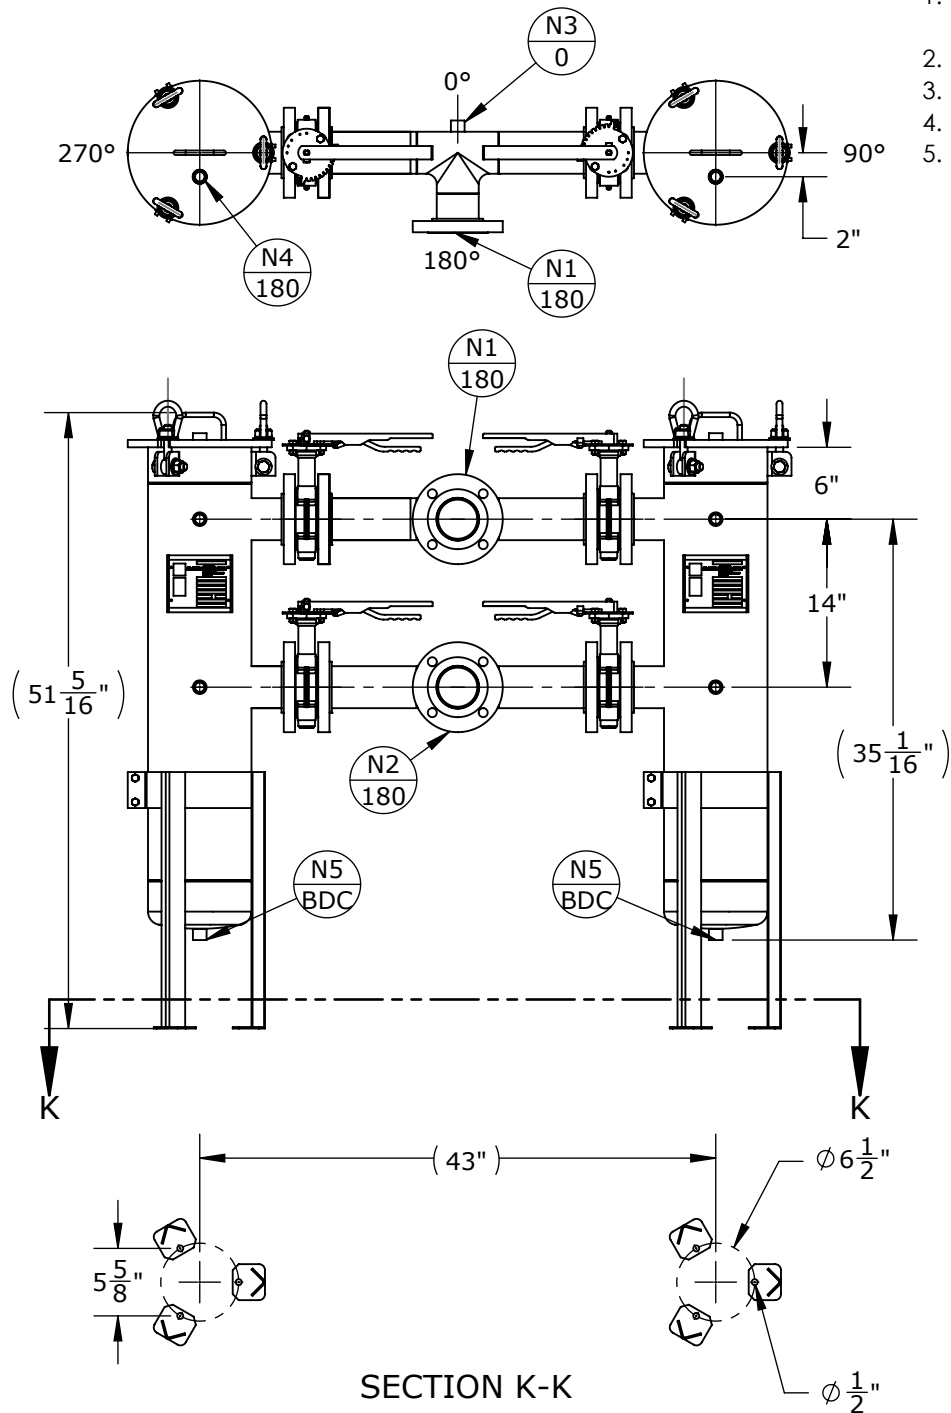

1. EACH VESSEL WILL HOUSE QTY-1 DOUBLE BASKET, TOTAL 2
2. DRY WEIGHT: 330 LBS
3. FLOODED WEIGHT: 400 LBS
4. SHIPPING WEIGHT: 350 LBS
5. VESSEL VOLUME: 1.2 C.F.

NOZZLE SCHEDULE			
MARK	QTY	SIZE / RATING	DESCRIPTION
N1	1	3" 150# RFSO	INLET
N2	1	3" 150# RFSO	OUTLET
N3	2	1/2" 3000# NPT	PRESSURE GAUGE
N4	1	1/2" 3000# NPT	VENT
N5	1	1/2" 3000# NPT	CLEAN DRAIN
N6	1	-	DIRTY DRAIN
VESSEL DESIGN CONDITIONS			
CODE: ASME SECTION VIII DIV. 1, 2015 EDITION			
M.A.W.P.:	150 PSI @ 400°F	M.D.M.T.:	-20° F @ 150 PSI
M.A.E.P.:	15 PSI @ 400°F		
CORROSION ALLOWANCE:	NONE	HYDROTEST PRESS:	195 PSI
STAMP:	UM	SERVICE:	NON LETHAL
PWHT:	N/A	RADIOGRAPHY:	N/A
MATERIAL:	SS 304	GASKET:	BUNA-N

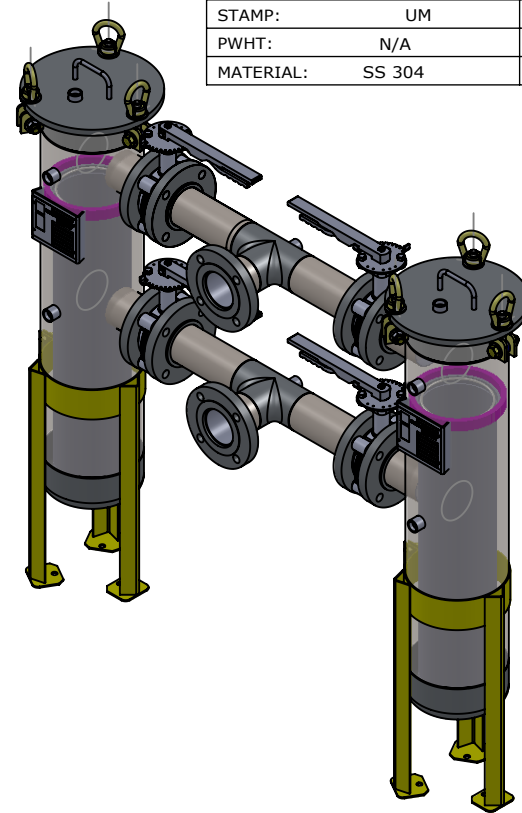

APPROVED WITH MARK-UPS ☐		APPROVED ☐	
THIRD ANGLE PROJECTION		FIL-TREK CORPORATION 55 Stafford Court Cambridge, Ontario N1T 1B3 Canada Phone: (519) 623-7448 Fax: (519) 623-8807 Email: info@fil-trek.com Website: www.fil-trek.com	
TOLERANCES-UNLESS OTHERWISE NOTED DECIMAL .X = ±.1" .XX = ±.02" .XXX = ±.005" FRACTIONAL = ± 1/8" ANGULAR = ± 1° MAX. MACHINED SURFACE FINISH 125 ✓		THIS DRAWING IS THE PROPERTY OF 'FIL-TREK CORPORATION' AND MUST NOT BE COPIED OR USED IN ANY WAY DETRIMENTAL TO THE CORPORATION EQUIPMENT: BAG FILTER VESSEL (LP SERIES) MODEL NO: S4SLDV212-3F-V2-150 CUSTOMER:	
PARENT: NEW	DRAWN: GB	DATE: 12/06/2017	Part. No. 002022-00002
CHK'D:	SCALE: NTS	SERIAL No.	REV. No. 0