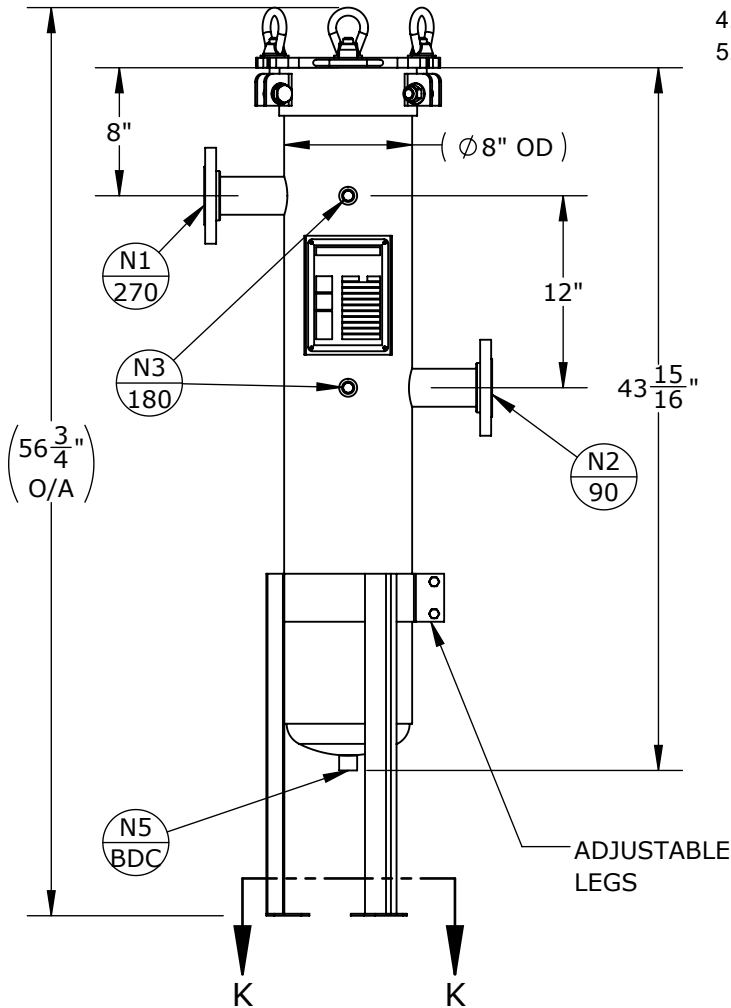
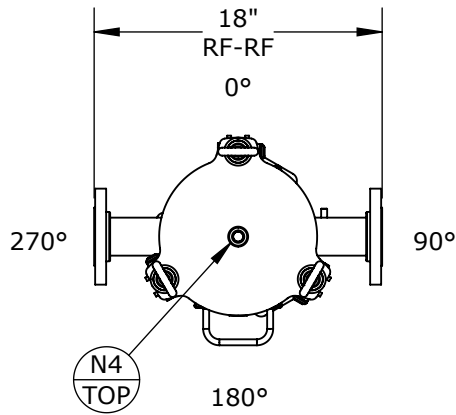


SECTION K-K

NOZZLE SCHEDULE


MARK	QTY	SIZE / RATING	DESCRIPTION
N1	1	2" CL150 RFSO	INLET
N2	1	2" CL150 RFSO	OUTLET
N3	2	1/2" CL3000 NPT	PRESSURE GAUGE
N4	1	1/2" CL3000 NPT	VENT
N5	1	1/2" CL3000 NPT	CLEAN DRAIN
N6	0		DIRTY DRAIN

VESSEL DESIGN CONDITIONS

CODE: BEST COMMERCIAL PRACTICE			
M.A.W.P.:	150 PSI @ 400°F	GASKET:	BUNA
M.A.W.P.:	FV PSI @ 400°F		
M.D.M.T.:	-20° F @ 150 PSI		
HYDROTEST PRESS:	195 PSI		
MATERIAL:	SS304		

NOTES:

1. VESSEL DRY WEIGHT: 86 LBS.
2. SHIPPING WEIGHT: 120 LBS.
3. FLOODED WEIGHT: 160 LBS.
4. VESSEL VOLUME: 1.15 CU. FT.
5. VESSEL WILL HOUSE (QTY=1) SIZE TWO SS304 BASKET

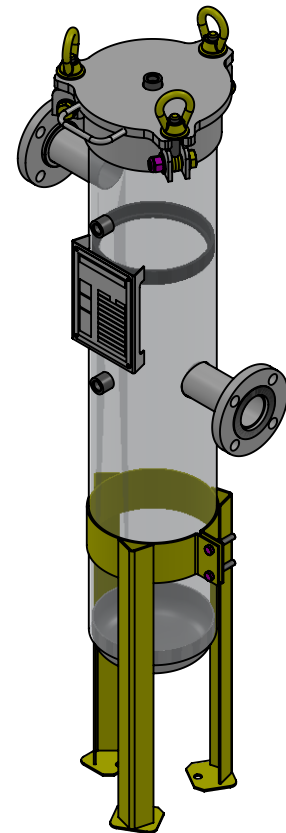

APPROVED WITH MARK-UPS ☐

APPROVED ☐



THIRD ANGLE
PROJECTION
TOLERANCES-UNLESS
OTHERWISE NOTED
DECIMAL .X = ±.1"
.XX = ±.02"
.XXX = ±.005"
FRACTIONAL .XXX = ±.005"
ANGULAR = ± 1°
MAX. MACHINED
SURFACE FINISH 125/



FIL-TREK CORPORATION

55 Stafford Court
Cambridge, Ontario
N1T 1B3
Canada

Phone: (519) 623-7448
Fax: (519) 623-8807
Email: info@fil-trek.com
Website: www.fil-trek.com

THIS DRAWING IS THE PROPERTY OF 'FIL-TREK CORPORATION' AND MUST NOT BE COPIED OR USED IN ANY WAY DETRIMENTAL TO THE CORPORATION

EQUIPMENT: ESL SERIES (SINGLE BAG FILTER VESSEL)

MODEL NO: S4ESL112-2F-A-150

CUSTOMER:

PARENT:
NONE

DRAWN: JG

DATE:
2023-11-22

SERIAL No.

Part No.
002001-00182

REV. No.
0

CHK'D: TS

SCALE: NTS