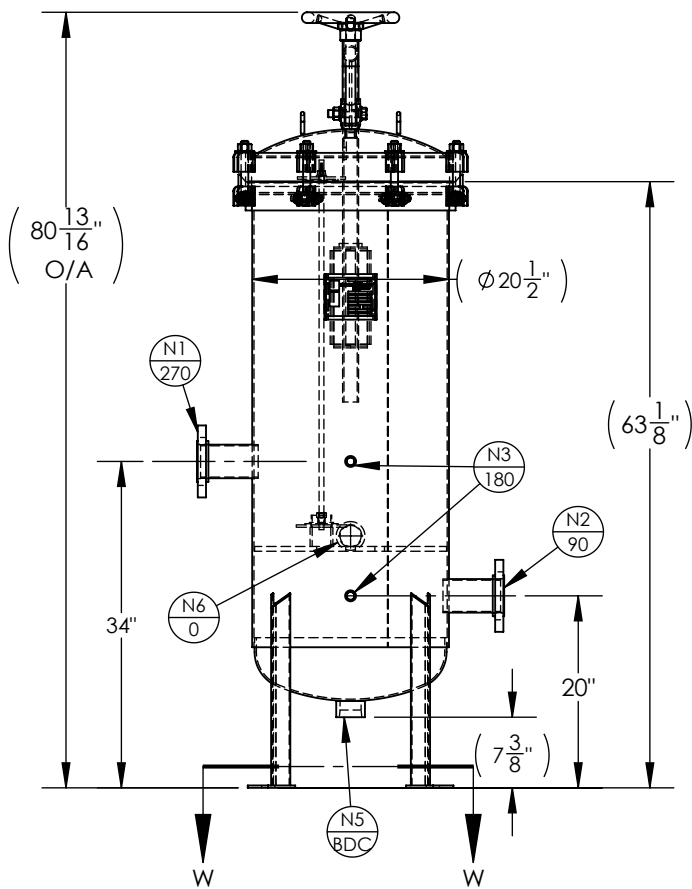
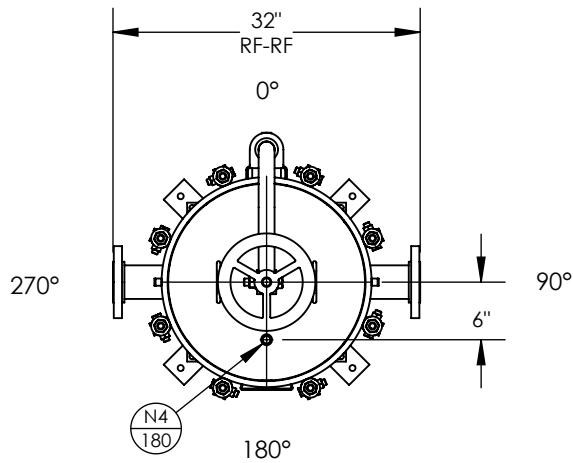


SECTION W-W
SCALE 1 : 20

NOZZLE SCHEDULE


MARK	QTY	SIZE / RATING	DESCRIPTION
N1	1	3" 150# RF50	INLET
N2	1	3" 150# RF50	OUTLET
N3	2	1/2" 3000# NPT	PRESSURE GAUGE
N4	1	1/2" 3000# NPT	VENT
N5	1	2" 3000# NPT	CLEAN DRAIN
N6	1	2" 3000# NPT	DIRTY DRAIN

VESEL DESIGN CONDITIONS

CODE: ASME SECTION VIII DIV. 1, 2015 EDITION			
M.A.W.P.:	150 PSI @ 250°F	M.D.M.T.:	-20° F @ 150 PSI
M.A.W.P.:	FV PSI @ 250°F		
CORROSION ALLOWANCE:	N/A	HYDROTEST PRESS:	195 PSI
STAMP:	UM	SERVICE:	NON LETHAL
PWHT:	N/A	RADIOGRAPHY:	N/A
MATERIAL:	CS	GASKET:	BUNA

NOTES:

1. VESSEL DRY WEIGHT: **419.64** LBS.
2. SHIPPING WEIGHT: **450** LBS.
3. FLOODED WEIGHT: **970** LBS.
4. VESSEL VOLUME: **8.8** CU. FT.
5. VESSEL WILL HOUSE (QTY=6) 6"OD x 36" LG, CARTRIDGE.

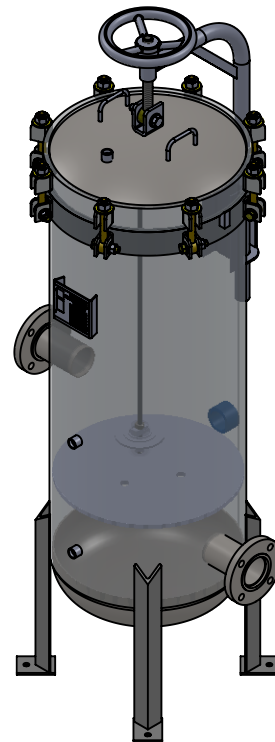

APPROVED WITH MARK-UPS

APPROVED



THIRD ANGLE
PROJECTION
TOLERANCES-UNLESS
OTHERWISE NOTED
DECIMAL .X = ±.1"
.XX = ±.02"
.XXX = ±.005"
FRACTIONAL .X = ±1/8"
ANGULAR = ± 1°
MAX. MACHINED
SURFACE FINISH 125/



FIL-TREK CORPORATION

55 Stafford Court
Cambridge, Ontario
N1T 1B3
Canada

Phone: (519) 623-7448
Fax: (519) 623-8807
Email: info@fil-trek.com
Website: www.fil-trek.com

THIS DRAWING IS THE PROPERTY OF 'FIL-TREK CORPORATION' AND MUST NOT BE COPIED OR USED IN ANY WAY DETRIMENTAL TO THE CORPORATION

EQUIPMENT: FILTER CARTRIDGE HOUSING

MODEL NO: VF20-06-36-3F-150

CUSTOMER:

PARENT:

DRAWN:

DATE: 6/15/2017

SERIAL No.

Part No.
001020-00028

REV. No.

CHK'D: MS

SCALE: NTS