

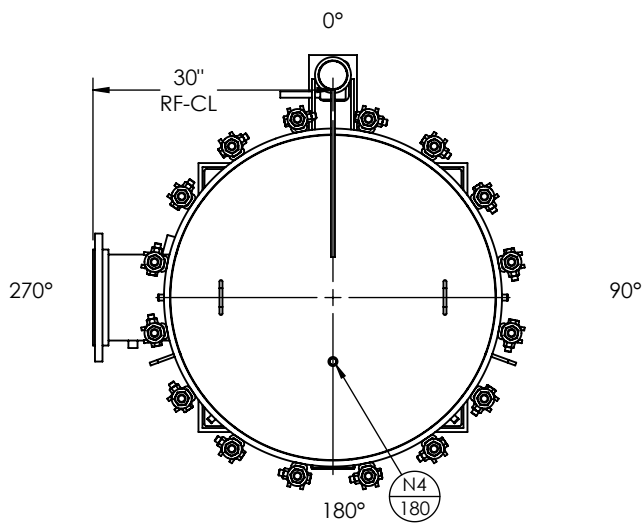
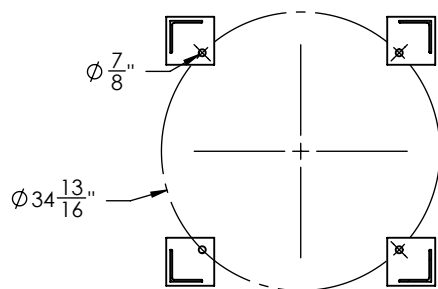


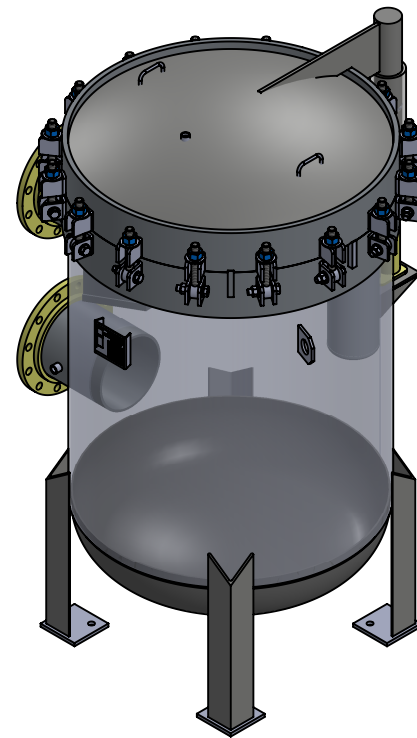

NOZZLE SCHEDULE			
MARK	QTY	SIZE / RATING	DESCRIPTION
N1	1	10" 150# RF SO	INLET
N2	1	10" 150# RF SO	OUTLET
N3	2	0.5" 3000# NPT	PRESSURE GAUGE
N4	1	0.5" 3000# NPT	VENT
N5	1	2" 3000# NPT	CLEAN DRAIN
N6	1	2" 3000# NPT	DIRTY DRAIN
VESSEL DESIGN CONDITIONS			
CODE: ASME SECTION VIII DIV. 1, 2015 EDITION			
M.A.W.P.: 150 PSI @ 400°F		M.D.M.T.: -20° F @ 150 PSI	
M.A.W.P.: FV PSI @ 400°F			
CORROSION ALLOWANCE: NONE		HYDROTEST PRESS: 195 PSI	
STAMP: U		SERVICE: NON LETHAL	
PWHT: NONE		RADIOGRAPHY: NONE	
MATERIAL: SS316		GASKET: BUNA	

- NOTE:
1. VESSEL WILL HOUSE (QTY=18) SIZE 2 FILTER BASKETS.
 2. VESSEL DRY WEIGHT: 1943LBS
 3. VESSEL FLOODED WEIGHT: 4700 LBS
 4. VESSEL SHIPPING WEIGHT: 2200 LBS
 5. VESSEL VOLUME: 48 FT³

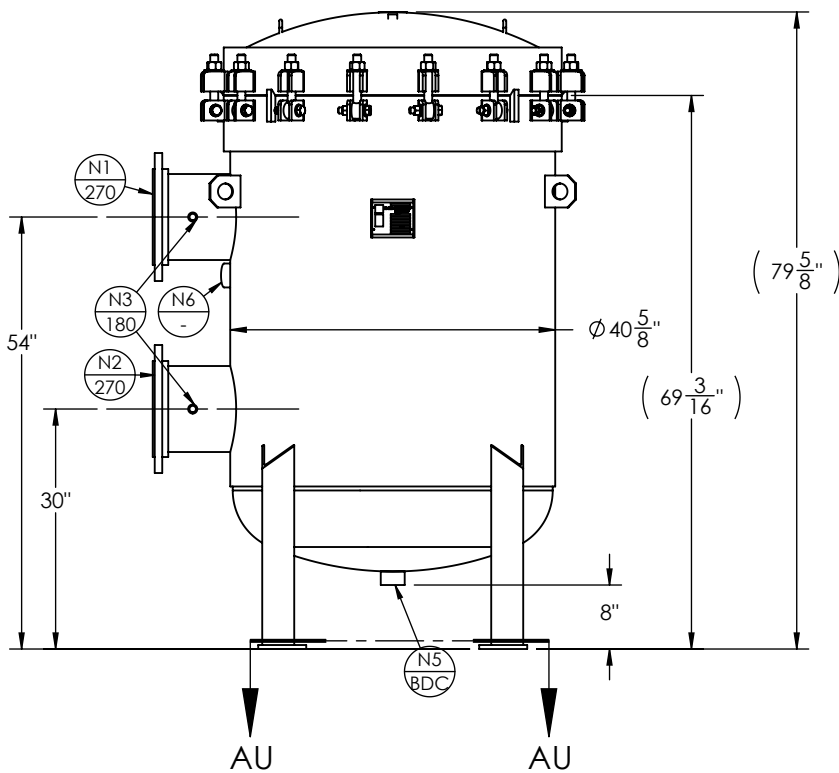

SECTION AU-AU

APPROVED WITH MARK-UPS ☐ APPROVED ☐



THIRD ANGLE PROJECTION

TOLERANCES-UNLESS OTHERWISE NOTED

DECIMAL .X = ±.1"

.XX = ±.02"

.XXX = ±.005"

FRACTIONAL .XX = ±1/8"

ANGULAR = ± 1°

MAX. MACHINED SURFACE FINISH 125

PARENT: NEW



FIL-TREK CORPORATION

55 Stafford Court
Cambridge, Ontario
N1T 1B3
Canada

Phone: (519) 623-7448
Fax: (519) 623-8807
Email: info@fil-trek.com
Website: www.fil-trek.com

THIS DRAWING IS THE PROPERTY OF 'FIL-TREK CORPORATION' AND MUST NOT BE COPIED OR USED IN ANY WAY DETRIMENTAL TO THE CORPORATION

EQUIPMENT: LPD SERIES FILTER

MODEL NO: S6LP40-1812-10F-DB-150

CUSTOMER:

DRAWN: GB

DATE: 17/07/2017

SERIAL No.

Part No. 002004-00183

REV. No. 0

CHK'D:

SCALE: NTS