
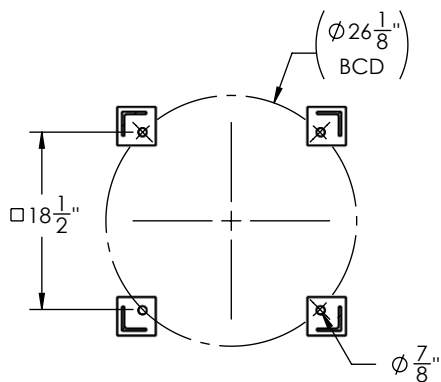
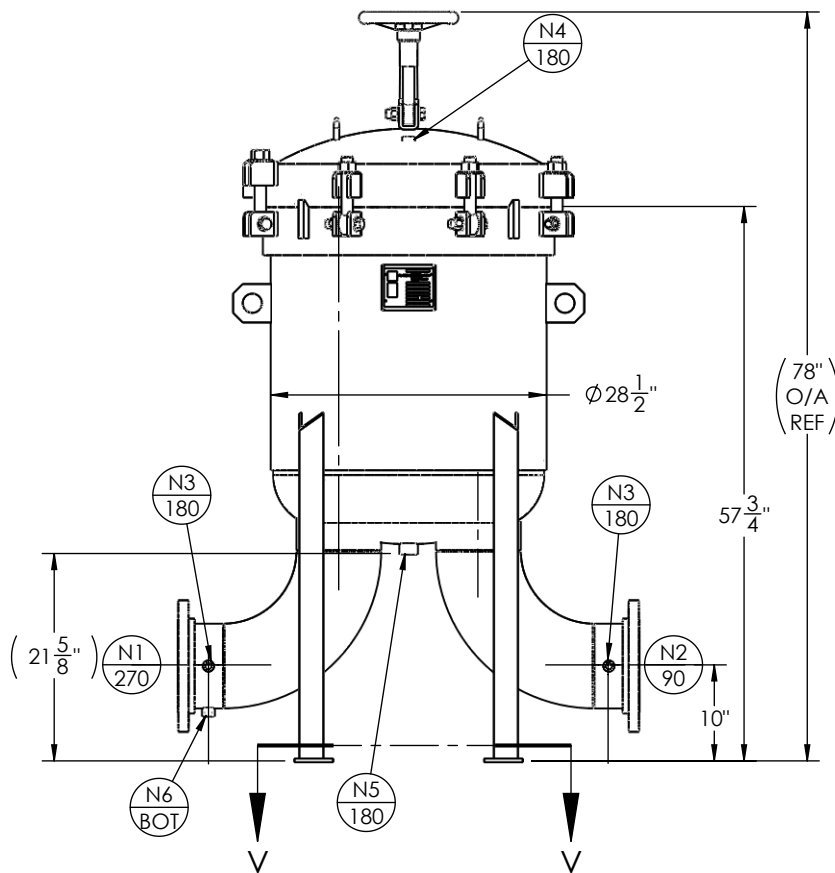


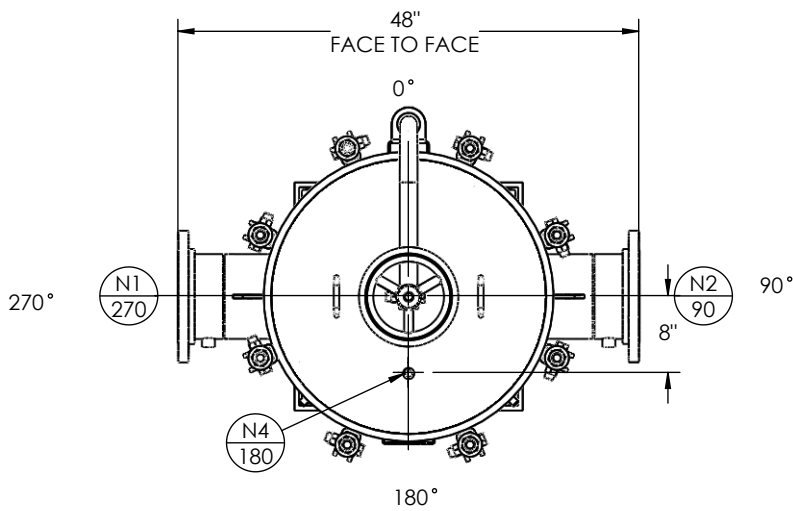

SECTION V-V
SCALE 1 : 20


NOZZLE SCHEDULE

MARK	QTY	SIZE / RATING	DESCRIPTION
N1	1	8" 150# RFSO	INLET
N2	1	8" 150# RFSO	OUTLET
N3	2	1/2" 3000# NPT	PRESSURE GAUGE
N4	1	1/2" 3000# NPT	VENT
N5	1	1" 3000# NPT	CLEAN DRAIN
N6	1	1/2" 3000# NPT	DIRTY DRAIN

VESSEL DESIGN CONDITIONS

CODE:	ASME SECTION VIII DIV. 1, 2015 EDITION		
M.A.W.P.:	150 PSI @ 250°F	M.D.M.T.:	-20° F @ 150 PSI
M.A.E.P.:	15 PSI @ 250°F		
CORROSION ALLOWANCE:	NONE	HYDROTEST PRESS:	195 PSI
STAMP:	UM	SERVICE:	NONE
PWHT:	N/A	RADIOGRAPHY:	N/A
MATERIAL:	CS	GASKET:	BUNA

NOTES:
VESSEL WILL HOURS (QTY:7) SIZE 2 BASKETS
DRY WEIGHT: 1056#'s
SHIPPING WEIGHT: 450 #'s
FLOODED WEIGHT: 570 #'s
VESSEL VOLUME: 3.5 C.F.

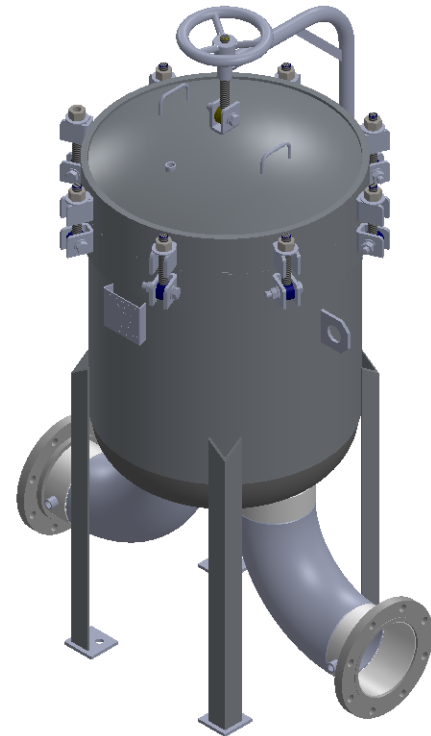

APPROVED WITH MARK-UPS

APPROVED



THIRD ANGLE
PROJECTION
TOLERANCES-UNLESS
OTHERWISE NOTED
DECIMAL
X = ±.1"
XX = ±.02"
XXX = ±.005"
FRACTIONAL
= ±1/8"
ANGULAR
= ± 1°
MAX. MACHINED
SURFACE FINISH
125/



FIL-TREK CORPORATION

55 Stafford Court
Cambridge, Ontario
N1T 1B3
Canada

Phone: (519) 623-7448
Fax: (519) 623-8807
Email: info@fil-trek.com
Website: www.fil-trek.com

THIS DRAWING IS THE PROPERTY OF 'FIL-TREK CORPORATION' AND MUST NOT BE COPIED OR USED
IN ANY WAY DETRIMENTAL TO THE CORPORATION

EQUIPMENT: BAG FILTER VESSEL (BMB SERIES)

MODEL NO: BMB28-712-8F-150

CUSTOMER:

PARENT:
NEW DESIGN

DRAWN: MS
CHK'D:

DATE:
6/1/2017
SCALE: NTS

SERIAL No.

Part No.
002005-00030

REV. No.
0